



PRELIMINARY

TOP VIEW

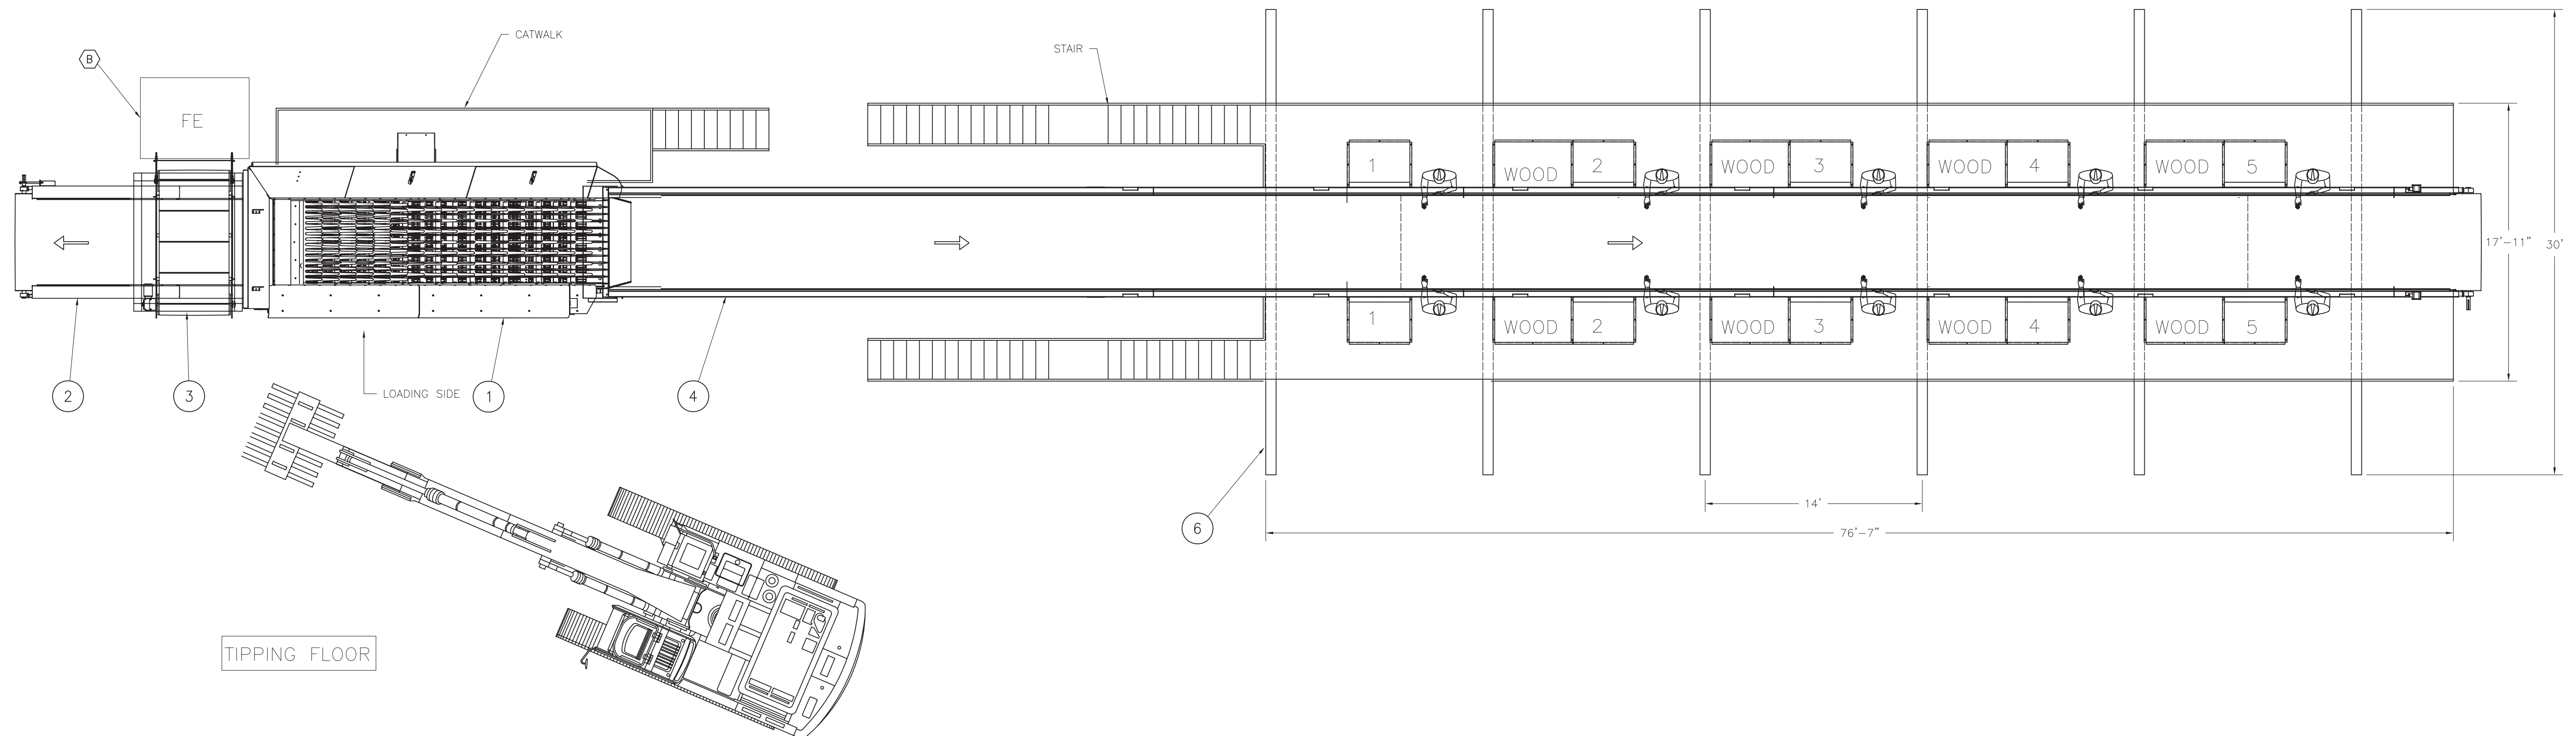

TIPPING FLOOR

ELEVATION VIEW

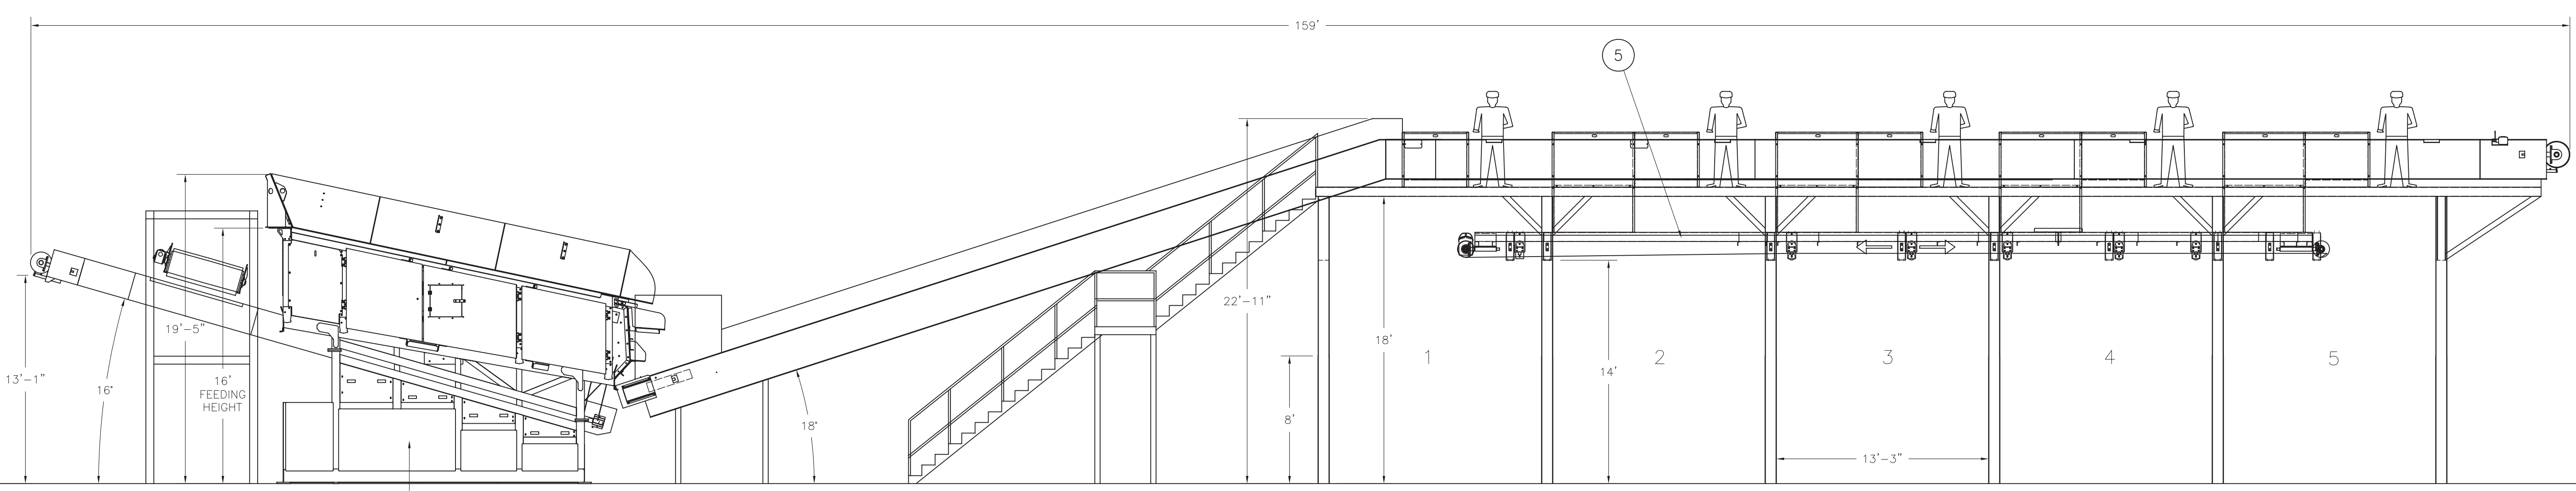

ITEM	DESCRIPTION	QTY
1	FINGERSCREENER 206	1
2	FINES COLLECTION CONVEYOR 72" WIDE X 36' LONG	1
3	CROSS BELT MAGNETIC SEPARATOR	1
4	SORTING STATION 72" WIDE X 73" HOR. X 49' INCLINE	1
5	BI-DIRECTIONAL WOOD COLLECTION CONV. 72" W X 54' LG	1
6	STEEL BUNKER WALL	6

NOTES:
 A FINGERSCREENER STRUCTURE TO BE FILLED WITH CONCRETE BY CUSTOMER
 B CONTAINER PROVIDED BY CUSTOMER

APPROBATION DU PLAN
 DRAWING APPROVAL
 PLAN SUIVET A MODIFICATIONS (AVEC RESERVE)
 DRAWING SUBJECT TO CHANGE (WITH PRIOR NOTICE)

APPROVED TEL. DATE
 APPROVED AS IS
 APPROVED TEL. DATE/NOTE
 APPROVED AS ANNOTED
 NOT APPROVED
 NOT APPROVED

PAR / BY _____ DATE / DATE _____

WARNING: SORTING STATION WIDTH 72" & LENGTHEN THE INCL. SECTION TO ELIMINATE OVERS CONV. REMOVE ONE BUNKER & HORIZONTAL GRINDER

REV. DESCRIPTION FAB/RY DATE

Erin A product line of Premier Tech Systems

© PREMIER TECH LTD. 2007

DESIGNER / DRAWN BY: GAGR / 2008-03-27
 CHECKED / DATE: GAGR / 2008-03-27
 APPROVED / APPROVED BY: GAGR / 2008-03-27

DATE: 2008-03-27
 DRAWING NO: 0803AG01R1

REV. 1 PAGE 1/1